


# The Traditional *Deans* Victorian Sunblind (Recessed)

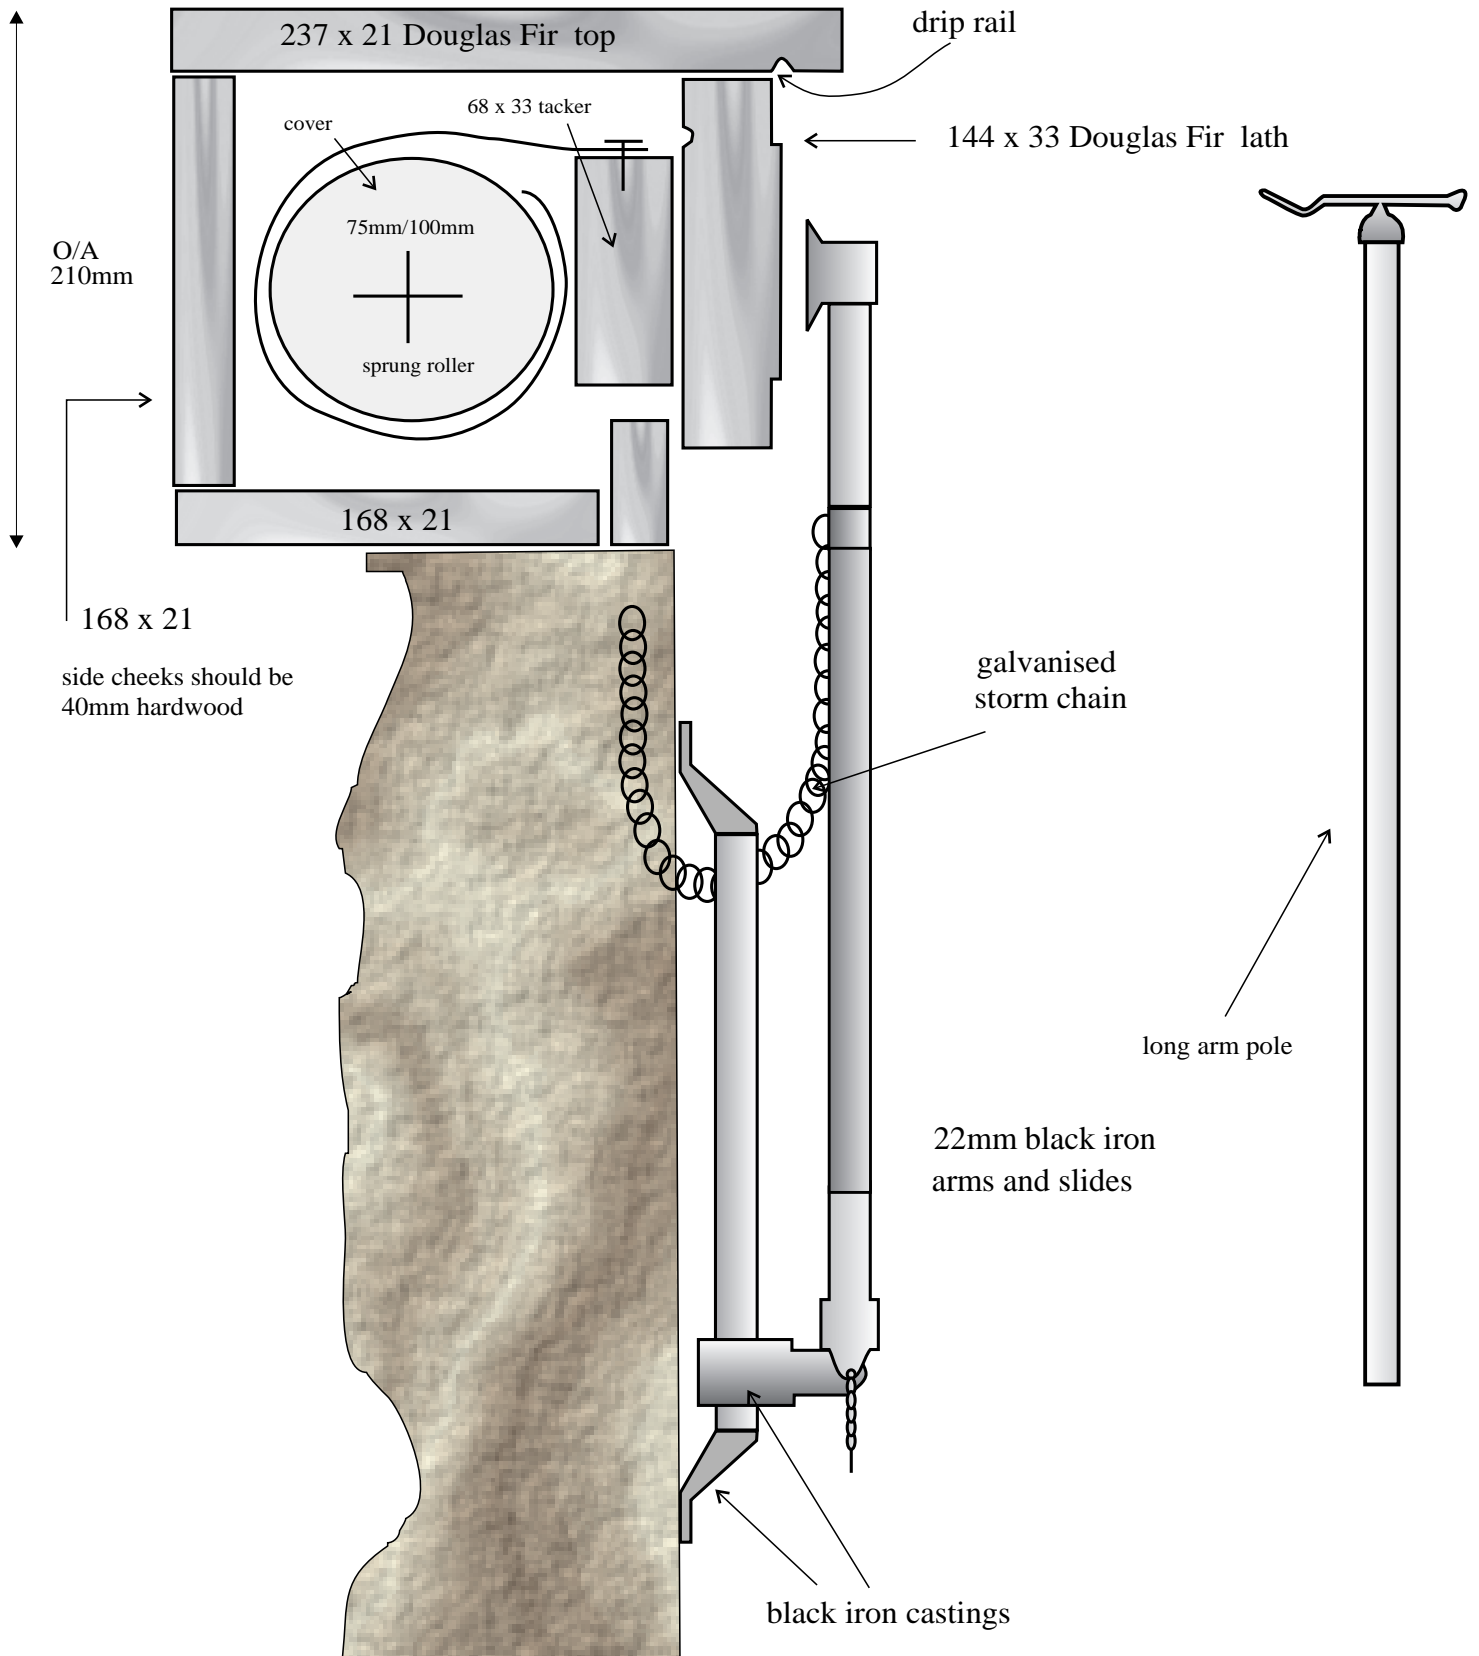

**DEANS BLINDS AND AWNINGS UK LTD**  
 Unit 4 Haslemere Ind Estate  
 Ravensbury Terrace  
 Earlsfield SW18 4SE  
 Tel 020 89478931  
 Fax 020 8947 8336  
 e-mail [info@deansblinds.co.uk](mailto:info@deansblinds.co.uk)

The Deans Traditional Victorian Sunblind is constructed from the finest seasoned timbers obtained from certified, managed sources.

The product is manufactured using the same methods and materials as those which were used by Deans craftsmen over 100 years ago.